



See chimney detail in application manual

MOORETOWN MILL
 27 Scavone Mtn. Lane
 Sweet Valley, PA 18656
 Just off Route 118
 570-477-3962
 FAX 570-477-3916

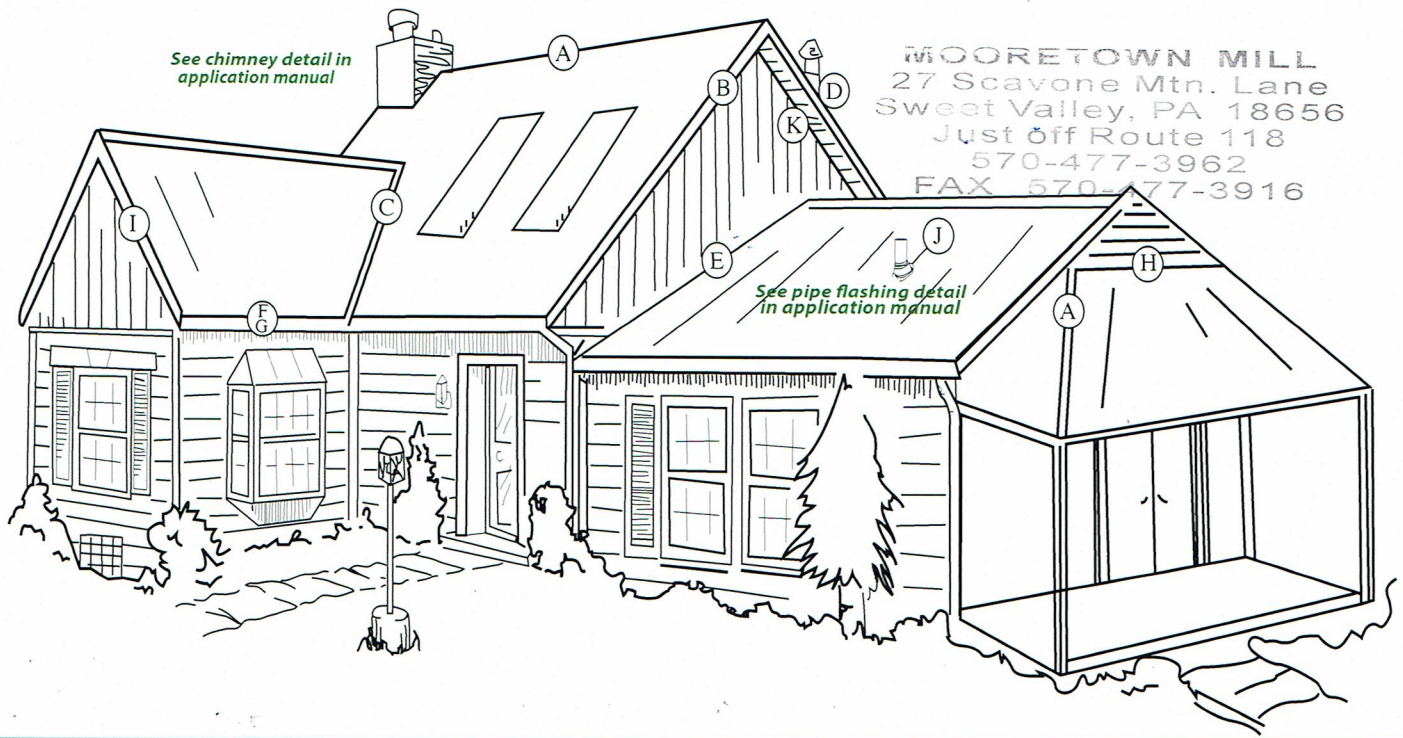


Everlast II™ Residential Trim


Ⓐ 13" Univ. Ridge
 10'6" TLURC1xx

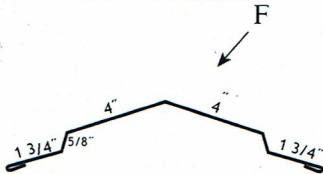


Ⓑ Residential Rake
 10'2" TLRR18xx

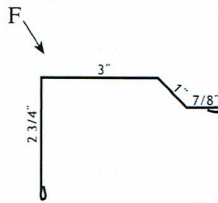


Ⓒ Formed Valley
 10'2" TLFV19xx

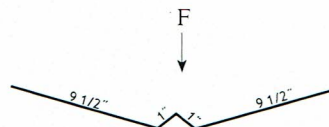


Ⓓ Rake and Corner
 10'2" TLRC2xx

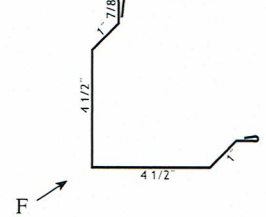


Ⓔ Univ. Sidewall
 10'2" TLUS8xx

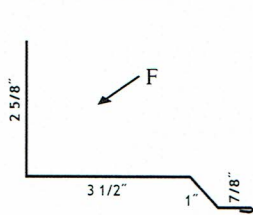


Ⓕ AG 4 Gable Trim
 10'2" TLAG4xx

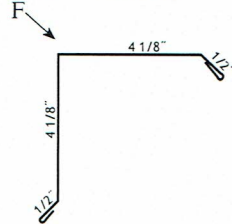


Ⓖ Residential Eave
 10'2" 28ARExx

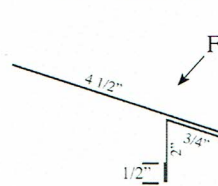


Ⓖ Gutter Apron
 10'2" TLGA29xx

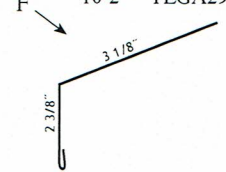


Ⓗ Univ. Endwall
 10'2" TLUE11xx

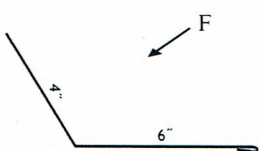

Ⓘ Post Trim
 10'2" TLPT10xx

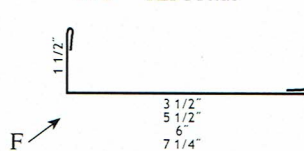

⓵ Facia Pipe Boot

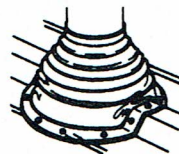

⓶ Soffit

